


04/ Equipment Schedule

Equipment Schedule	
ID	Description
1	Refrigeration system (Not shown in plan)
2	Fly Fan
3	Walk-in Cooler
4	Walk-in Freezer
5	Not Used
6	Dunnage Rack 42" (6a = 60")
7	Not Used
8	Custodial Storage Shelving
9	Custodial Sink
10	Mop Hanger
11	Storage Shelving 48" (11a = 42")
12	Not Used
13	Mobile Pan Rack
14	Mobile Pot & Pan Storage Rack
15	Wash-down System
16	Hand Sink
17	Pot and Pan Sink
18	Disposer
19	Prep table with sink
20	Vegetable Prep Table and Sink
21	Prep Table with Sink
22	Not Used
23	Twelve Quart Mixer
24	Prep Table
25	Mobile Heated Holding Cabinet
26	Refrigerator
27	Exhaust Hood/used/fire system
28	Not Used
29	Forty Gallon Tilting Braising Pan
30	Floor Trough with Grate
31	Forty Quart Tilting Kettle w/ Stand
32	Double Convention Oven
33	Combi Oven
34	Freezer
35	Not Used
36	Work Table with Utensil Rack
37	Ice Machine with Bin & Filter
38	Prep table
39	Microwave Oven
40	Pass-thru Heated Cabinet
41	Pass-thru Refrigerator
42	Milk Cooler
43	Not Used
44	Not Used
45	Not Used
46	Island Display Case - Turbo Air
47	Cashier Stand
48	Tray Stand
49	LTI Simplicity Series Food Serving Counter with Quick Switch ability by LTI - base price with straight slides - alternate price to include custom curved tray slides on customer side (see plan).
50	Servue by Vollrath
51	Napkin dispenser - wall mounted
52	Cutlery dispenser - wall mounted
53	Lockers - by CM See Specs

03/ General Notes


- See sheet G-101 for mounting heights.
- For Teaching Wall mounting heights and additional information on accessories see Teaching Wall Elevations on sheet A-402.
- Furniture and elements shown for informational purposes - Millwork at Teacher Lounge is built in and within the scope of project. See Millwork Sections.
- For Electrical @ Millwork and Devices, see Electrical.
- For finishes, reference Schedule.
- Tile as scheduled. Coordinate placement of fixtures on the walls relative to the final finish materials as scheduled- coord. with MEP- typical.

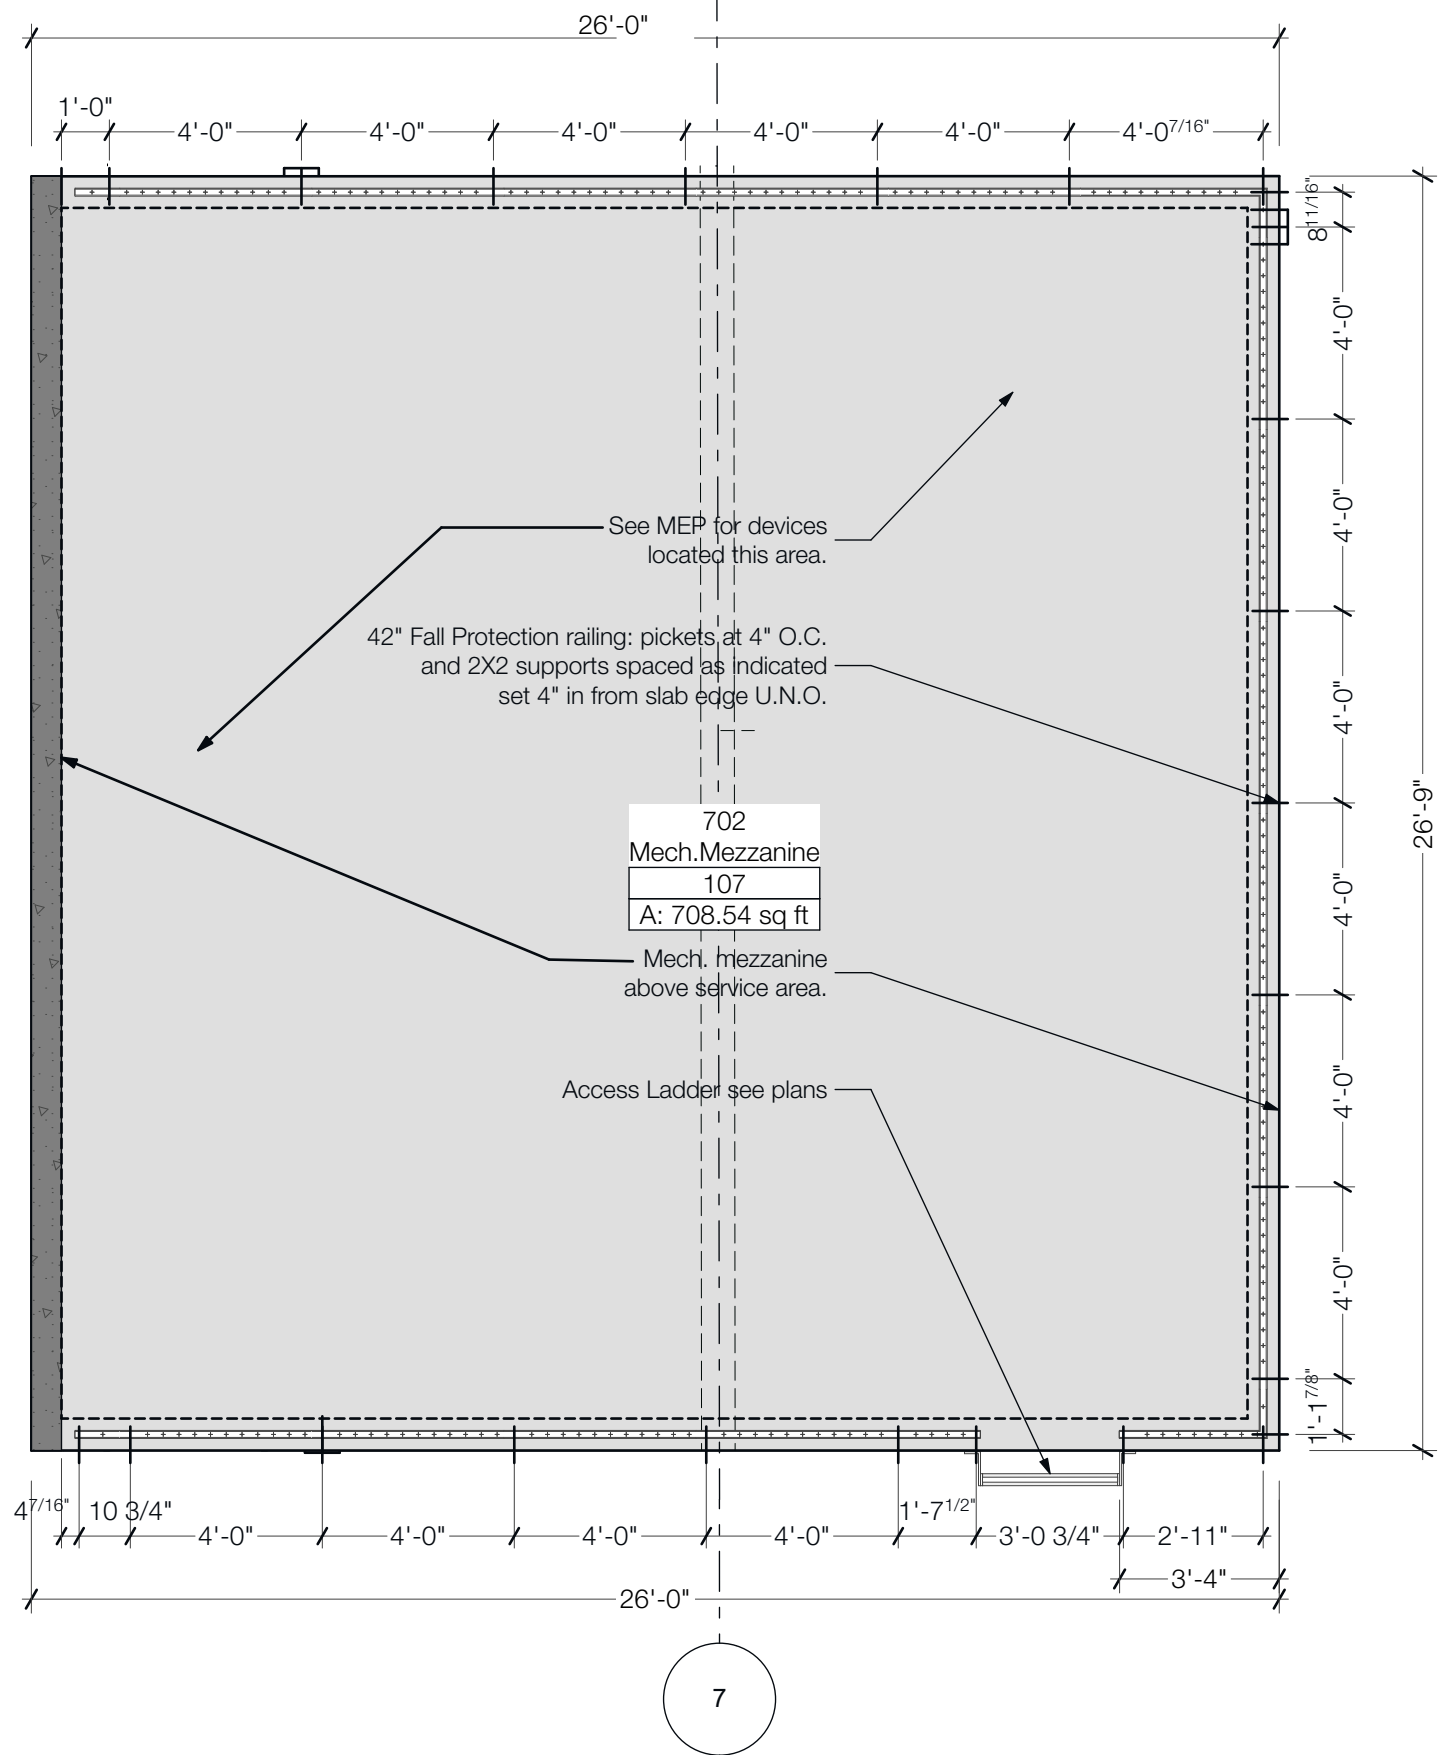

02/ Mech. Mezzanine- Enlarged Floor Plan

SCALE: 1/4" = 1'-0"

Exhibit I Kitchen and Food Service Equipment Schedule

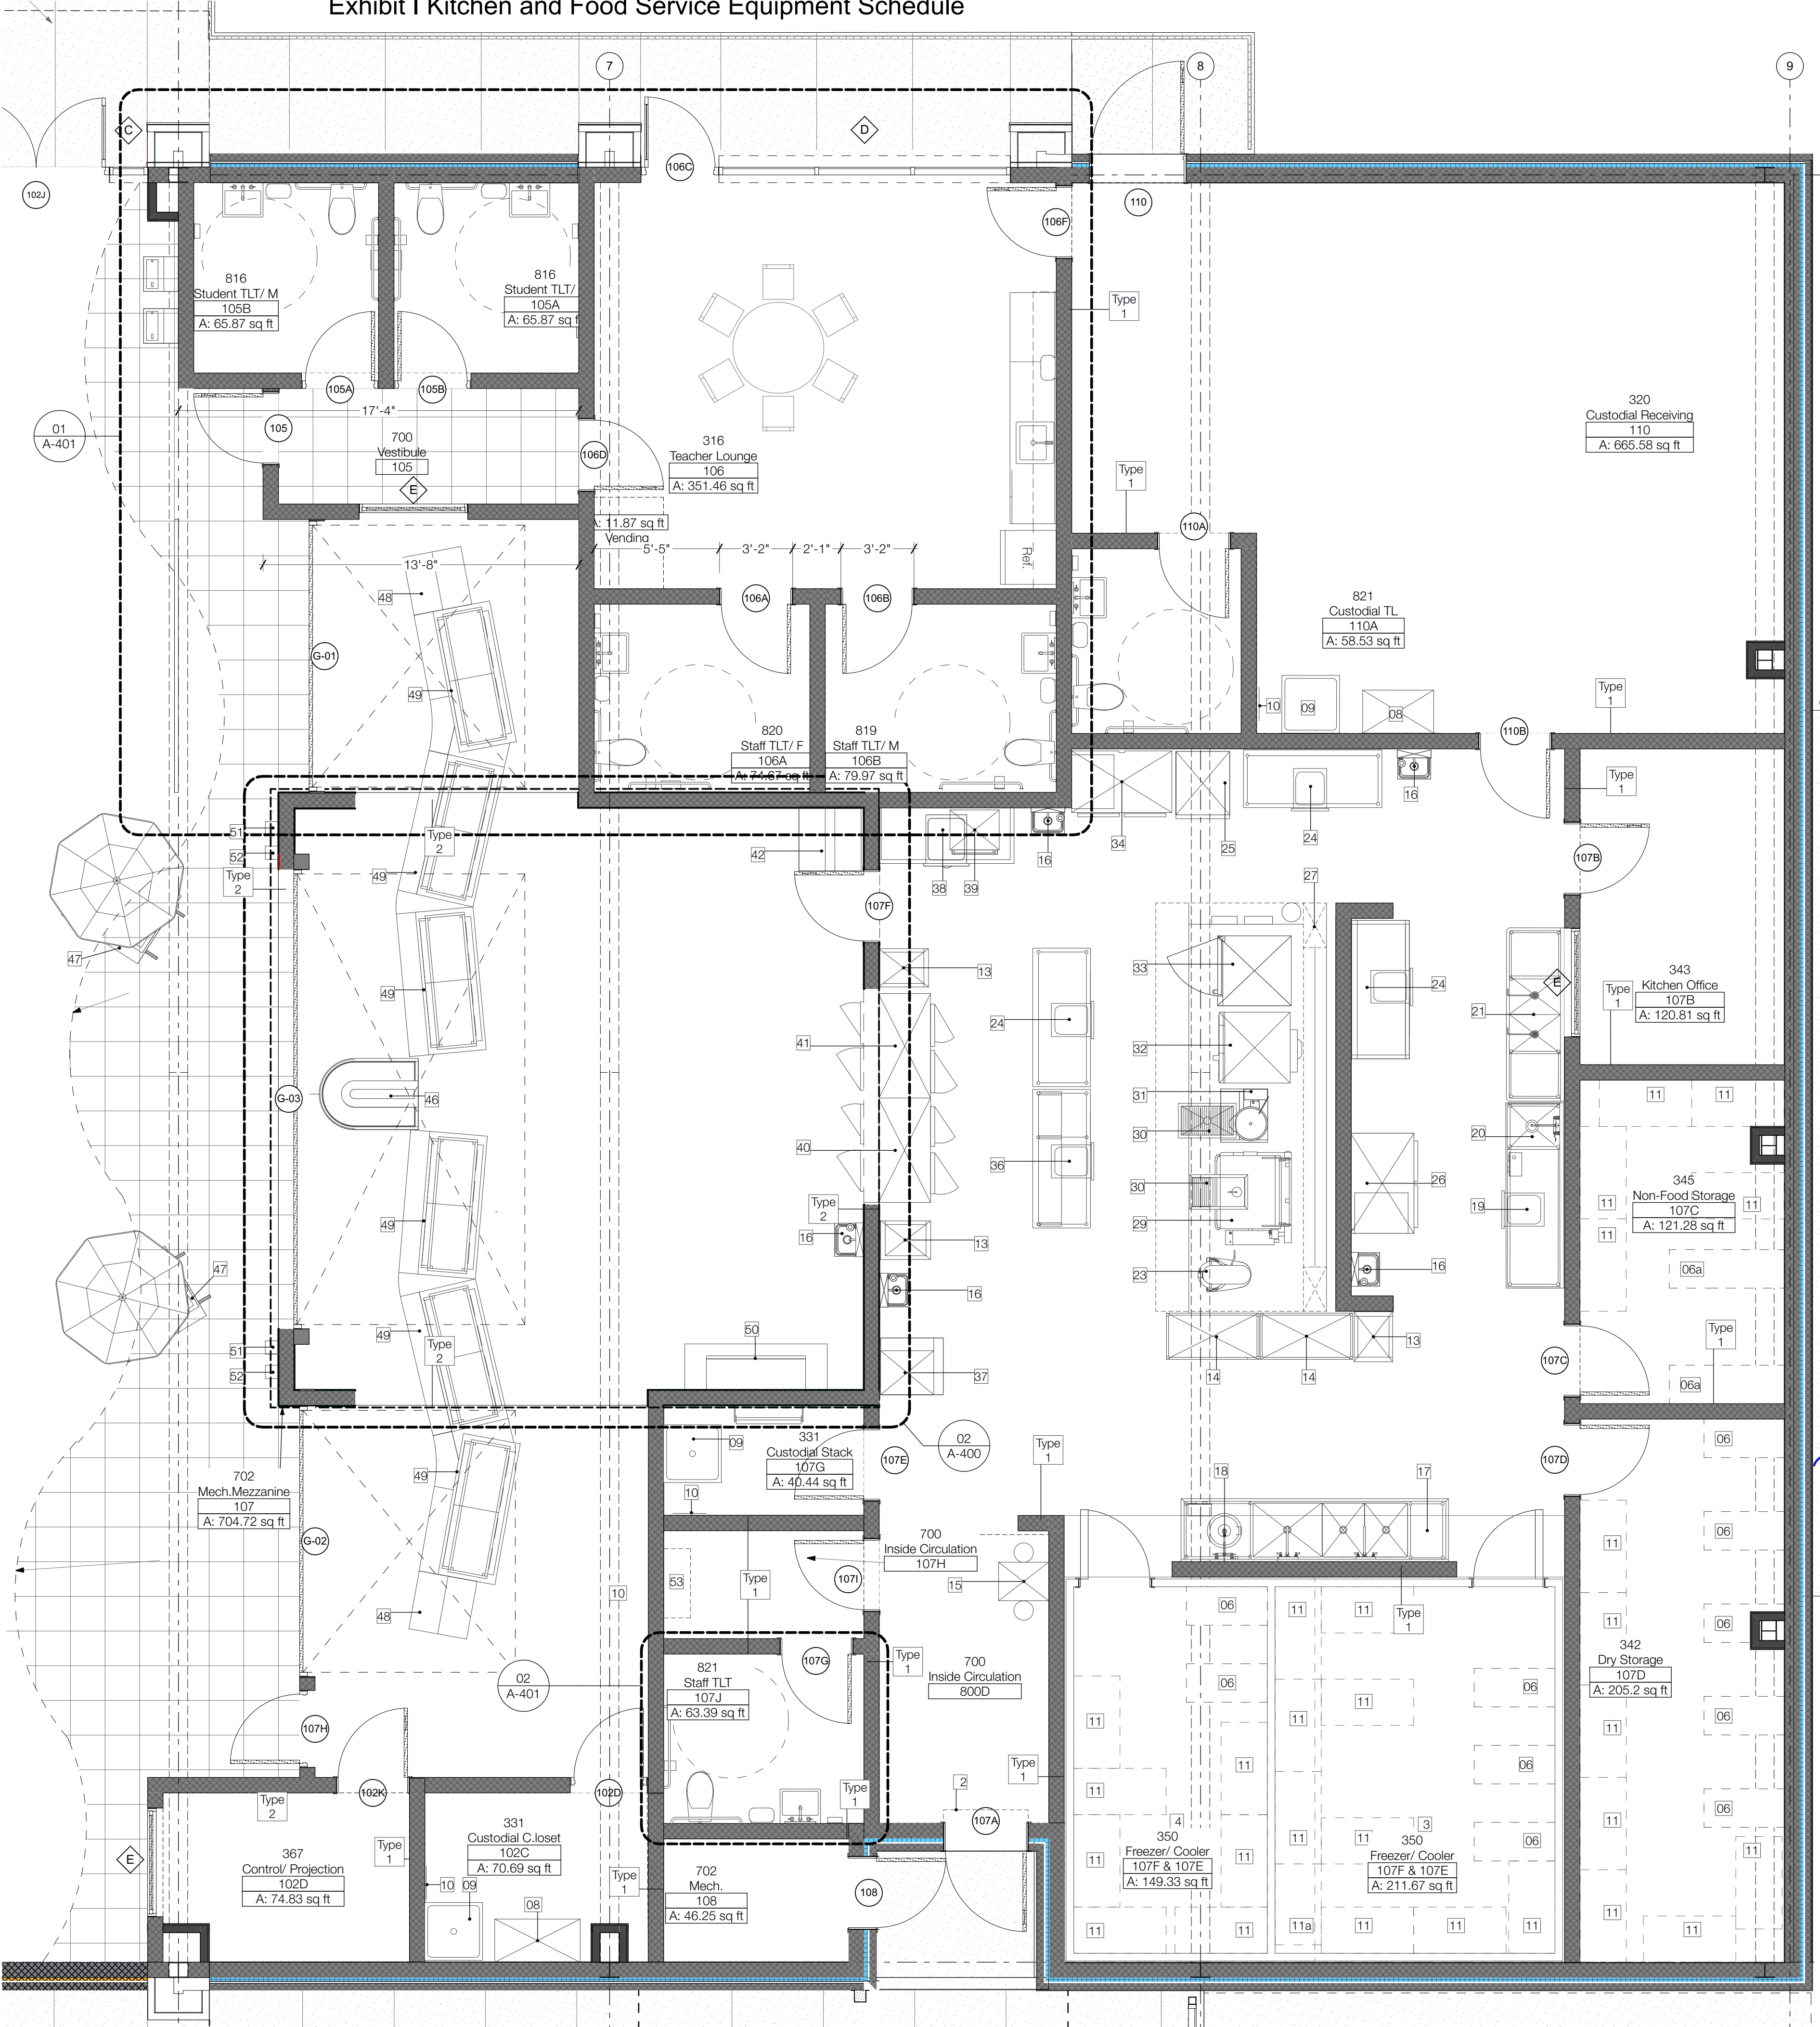

01/ Kintchen - Enlarged Floor Plan

SCALE: 1/4" = 1'-0"

Leon County Schools
Frank Hartsfield Elementary School
Cafeteria Replacement Project

1414 Chowkeebin Nene,
Tallahassee, FL 32301

AA26001201

Florida Architectural Registration Number:

F: 850.893.3419

P: 850.893.5971

Tallahassee Florida 32312

1350 Market Street - Suite 209

Hoy+Stark Architects

Kitchen & Mech. Mezzanine Enlarged Plans

#	Date	Description
1		
2		
A-400

10/10/2023

